



- GENERAL NOTES**
1. Do not scale from drawing
 2. Contractor to check all dimensions on site prior to the commencement of works and report any discrepancies to the Architect immediately.
 3. To be read in conjunction with all other drawings and specification documents.
 4. Refer to Structural Engineers Drawings for all structural and services information.
 5. The purpose of this drawing is solely for the purposes of PLANNING. No liability will be accepted for any omission on this drawing should the drawing be used for construction purposes.

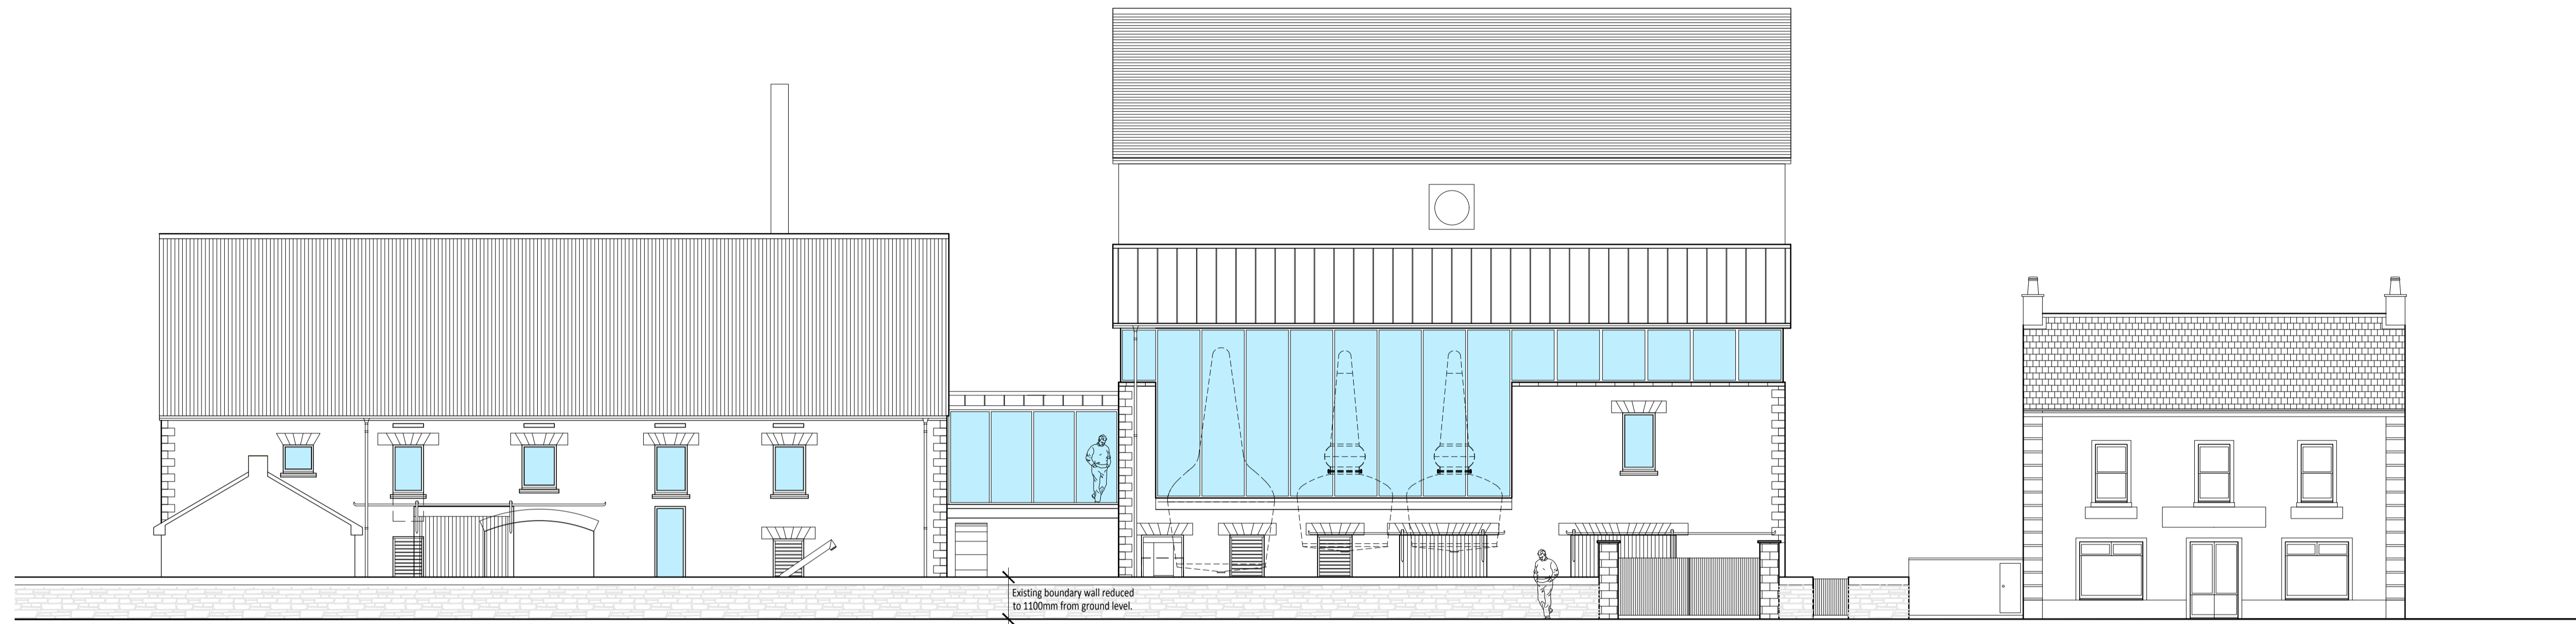

Existing boundary wall reduced to 1100mm from ground level.

Application Site

○ South (from roadside) Elevation as Proposed

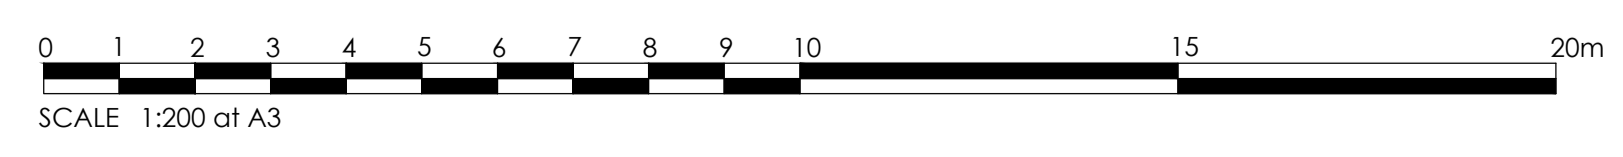

Revision	Detail	Date
A	Planning Submission	3 August 2020
Drawing Title		
Planning Application		
Client		
Organic Architects Ltd 140 West Princes St, Healesburgh, Co. BH, 01430 870922		
Client		
McAllister Distillers Ltd		
Site		
McAllister Distillery, Ahascragh, Galway		Scale
		1:100@A1 1:200@A3
Drawing		Drawing Number
Roadside Elevation as Proposed		689(L)022A
<small>This drawing is copyright Organic Architects Ltd. It must not be copied, reproduced, transferred or distributed to a third party without permission being given in writing to Organic Architects Ltd. It must only be used for the workstage noted above.</small>		